


Raumtypologie

Küche / Office

Foyer

Garderobe

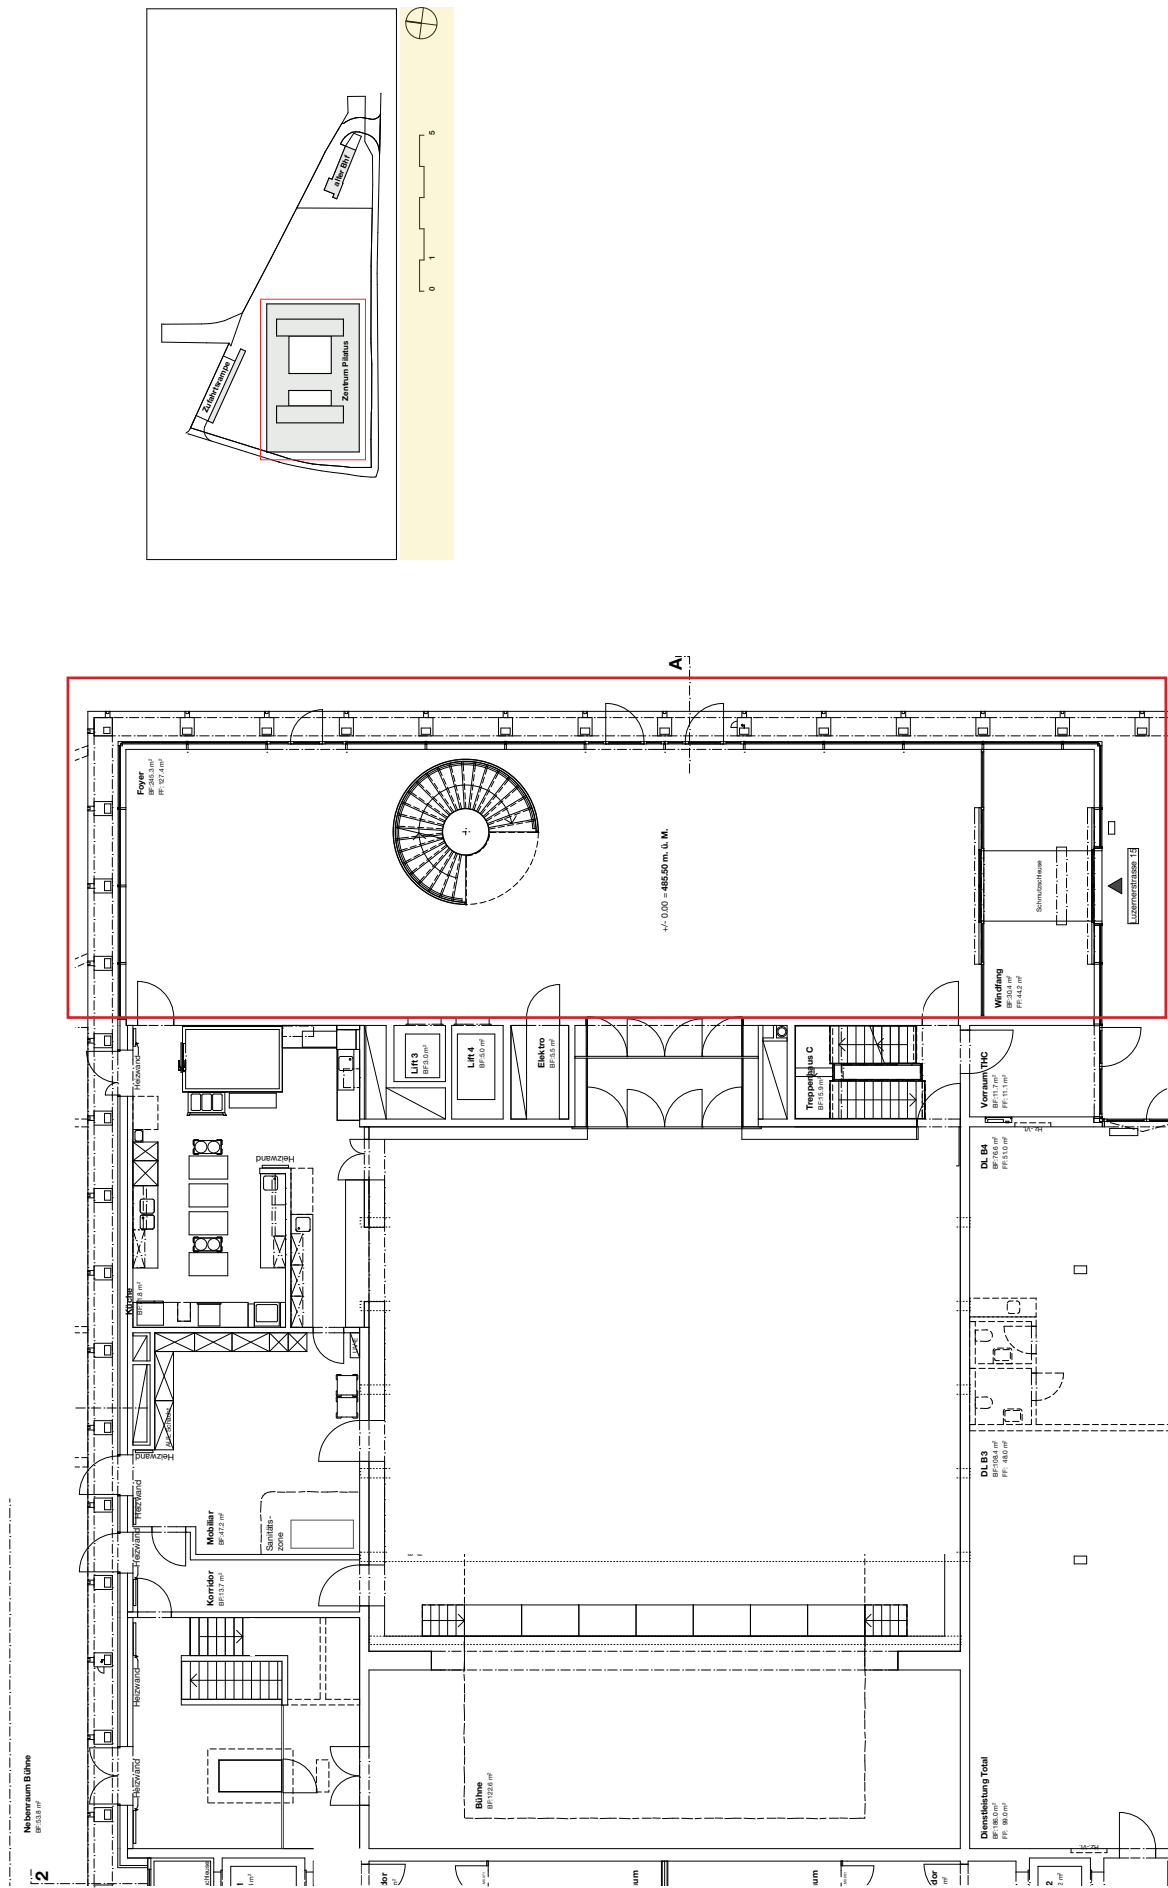

± 0.00 = 488.59 m. ü. M.

2